


**KENTUCKY BROADCASTERS ASSOC.
 OCTOBER 9-10, 2017
 GALT HOUSE HOTEL
 GRAND FOYER
 LOUISVILLE, KY**

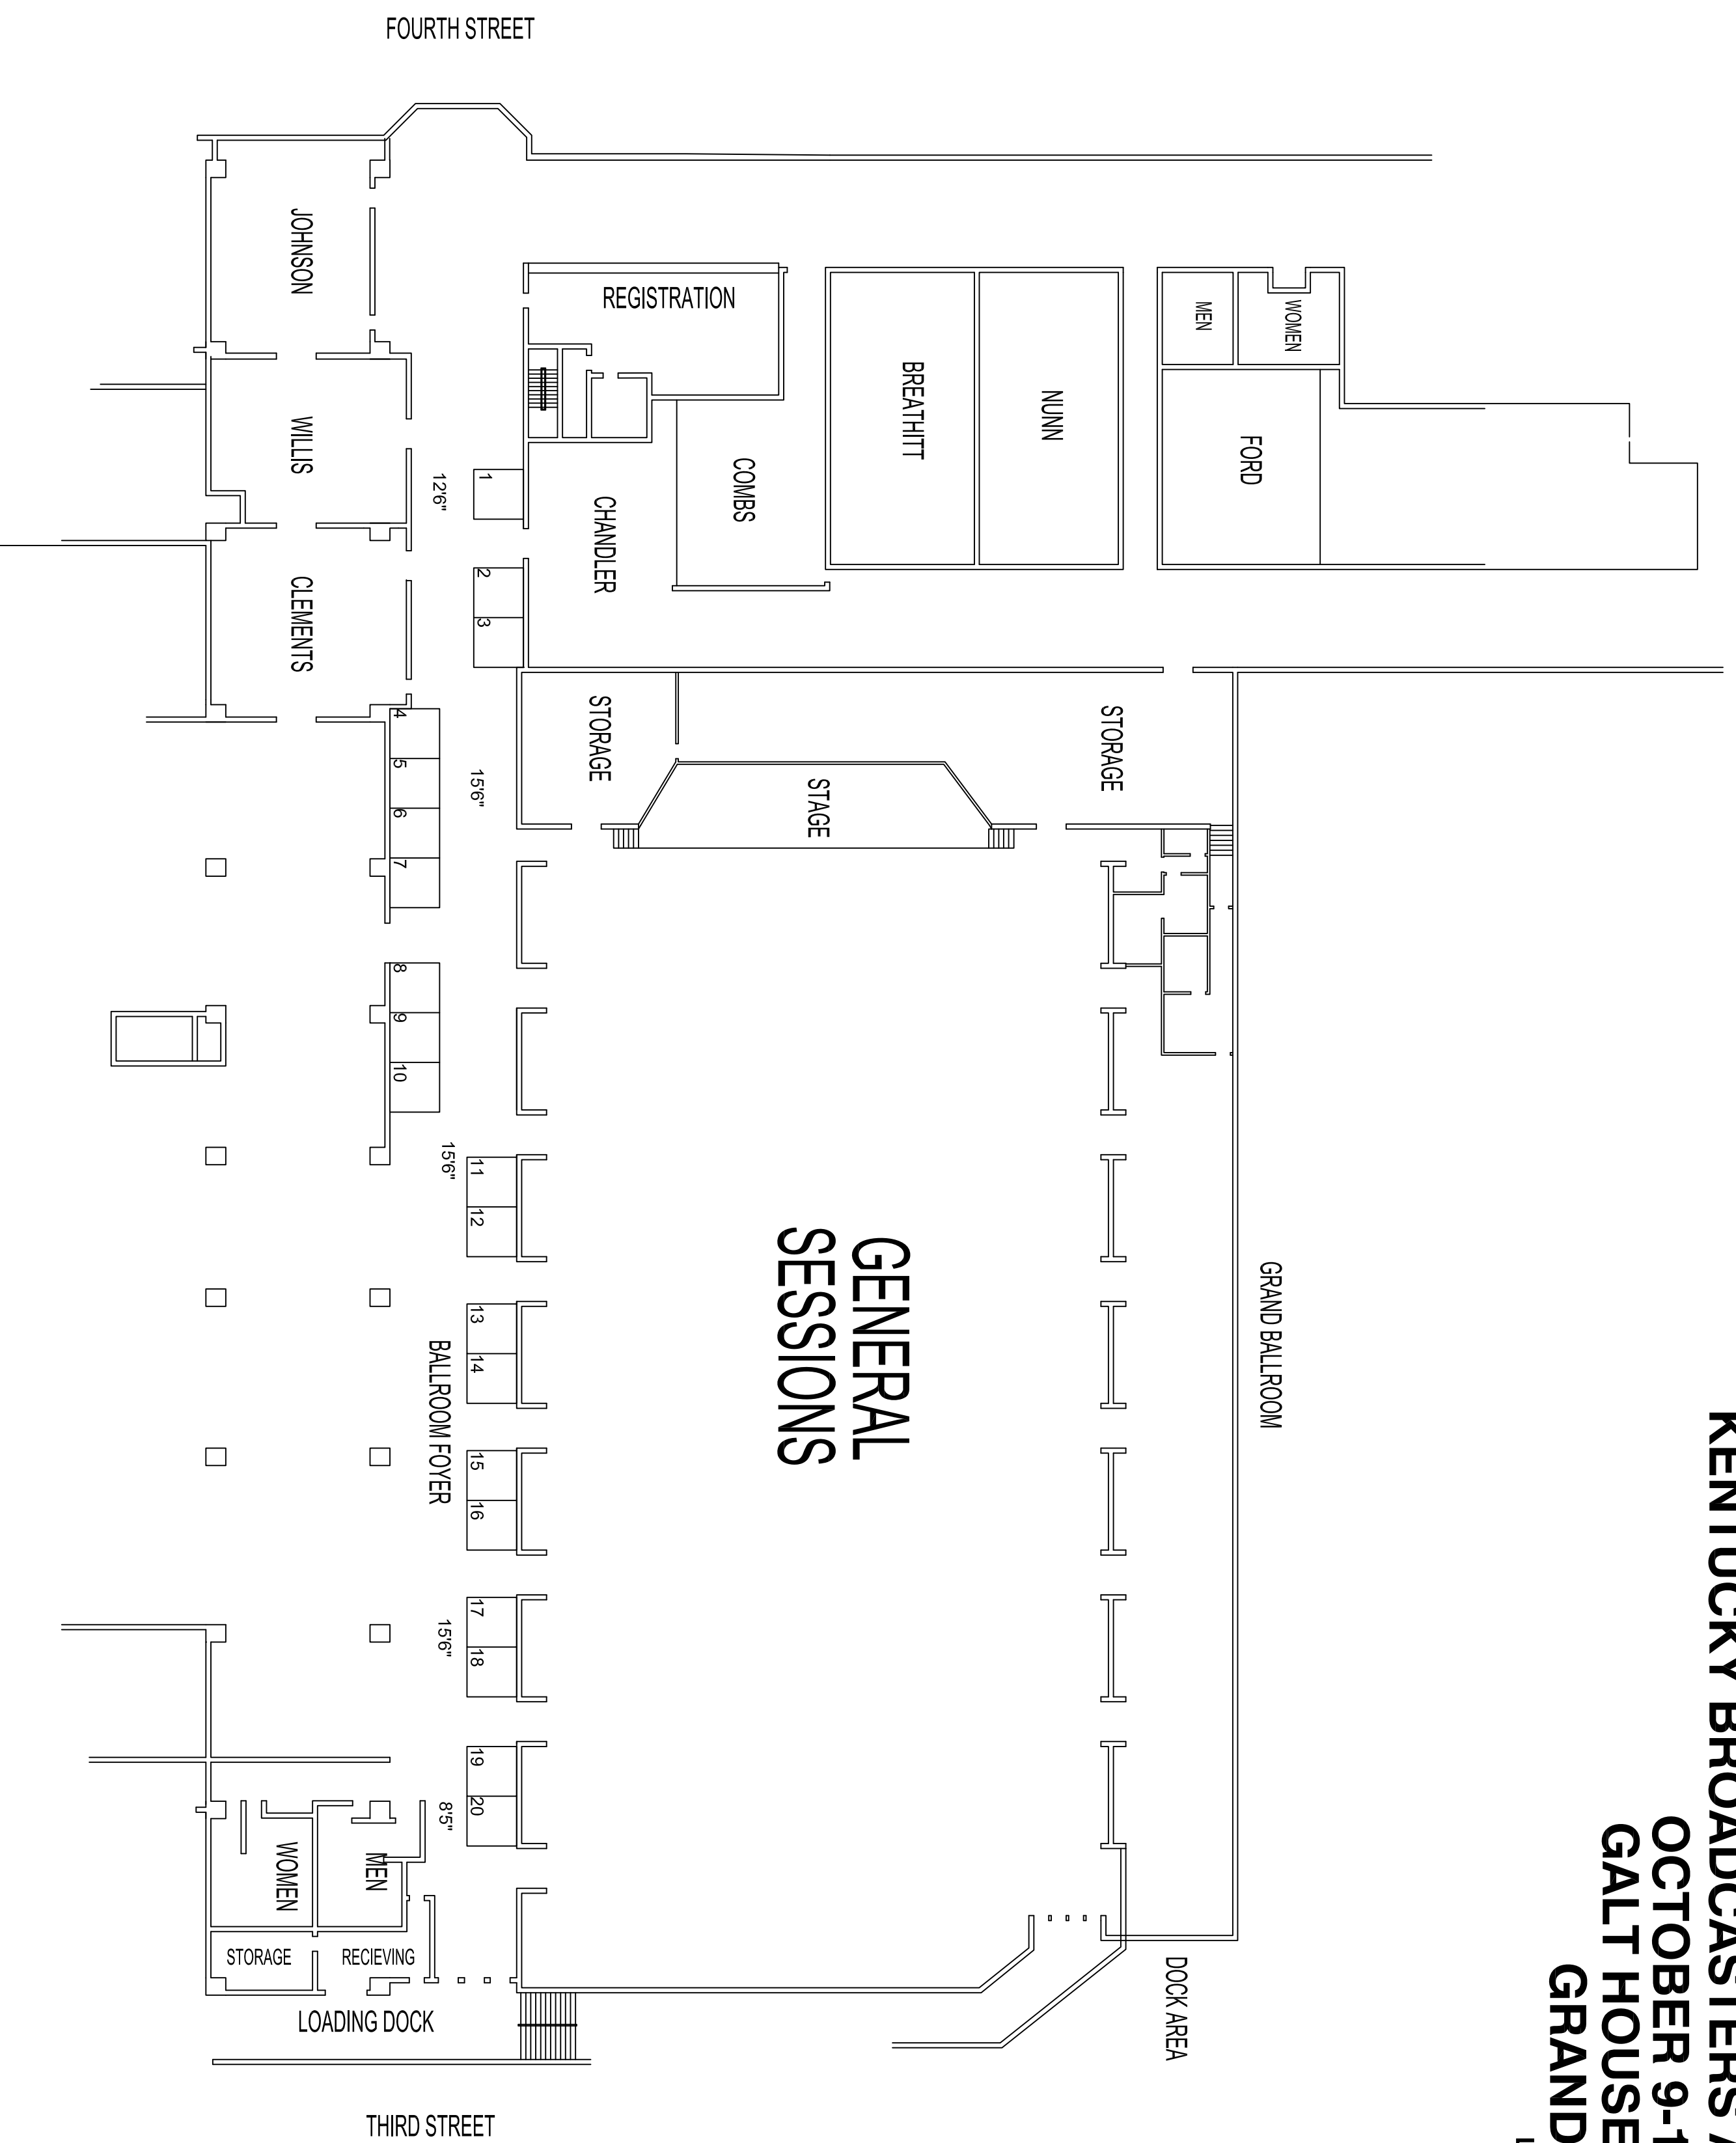

**GENERAL
 SESSIONS**

VIPPER
FACTORY OF THE TRANSMISSION INDUSTRY
 2575 NORTHWEST PKWY
 ELGIN, IL 60124
 P: 847.426.3100
 F: 847.426.3111
 www.vipperedshow.com

DATE
 6.30.17

BOOTH COUNTS
 ALL BOOTHS ARE 10' X10'
 UNLESS NOTED

10X10 BOOTHS = 20

ALL DRAPE USED MEETS
 FLAME RETARDANT FIRE CODE
 KEY

SCALE

DRAWN BY
 M. Moses

DISCLAIMER

Every effort has been made to ensure the accuracy of this floor plan. However, no warranty, either express or implied, is made by the drafter as to the location of building columns, utilities or other architectural components or items of an exhibit. It is the sole responsibility of the exhibitor to verify all dimensions and locations.